



PO Box 300-583, Albany 0752
 Unit 3, 75 Apollo Drive, Albany
 Auckland, New Zealand
 Phone: (09)-477-0821
 Fax: (09)-479-5687

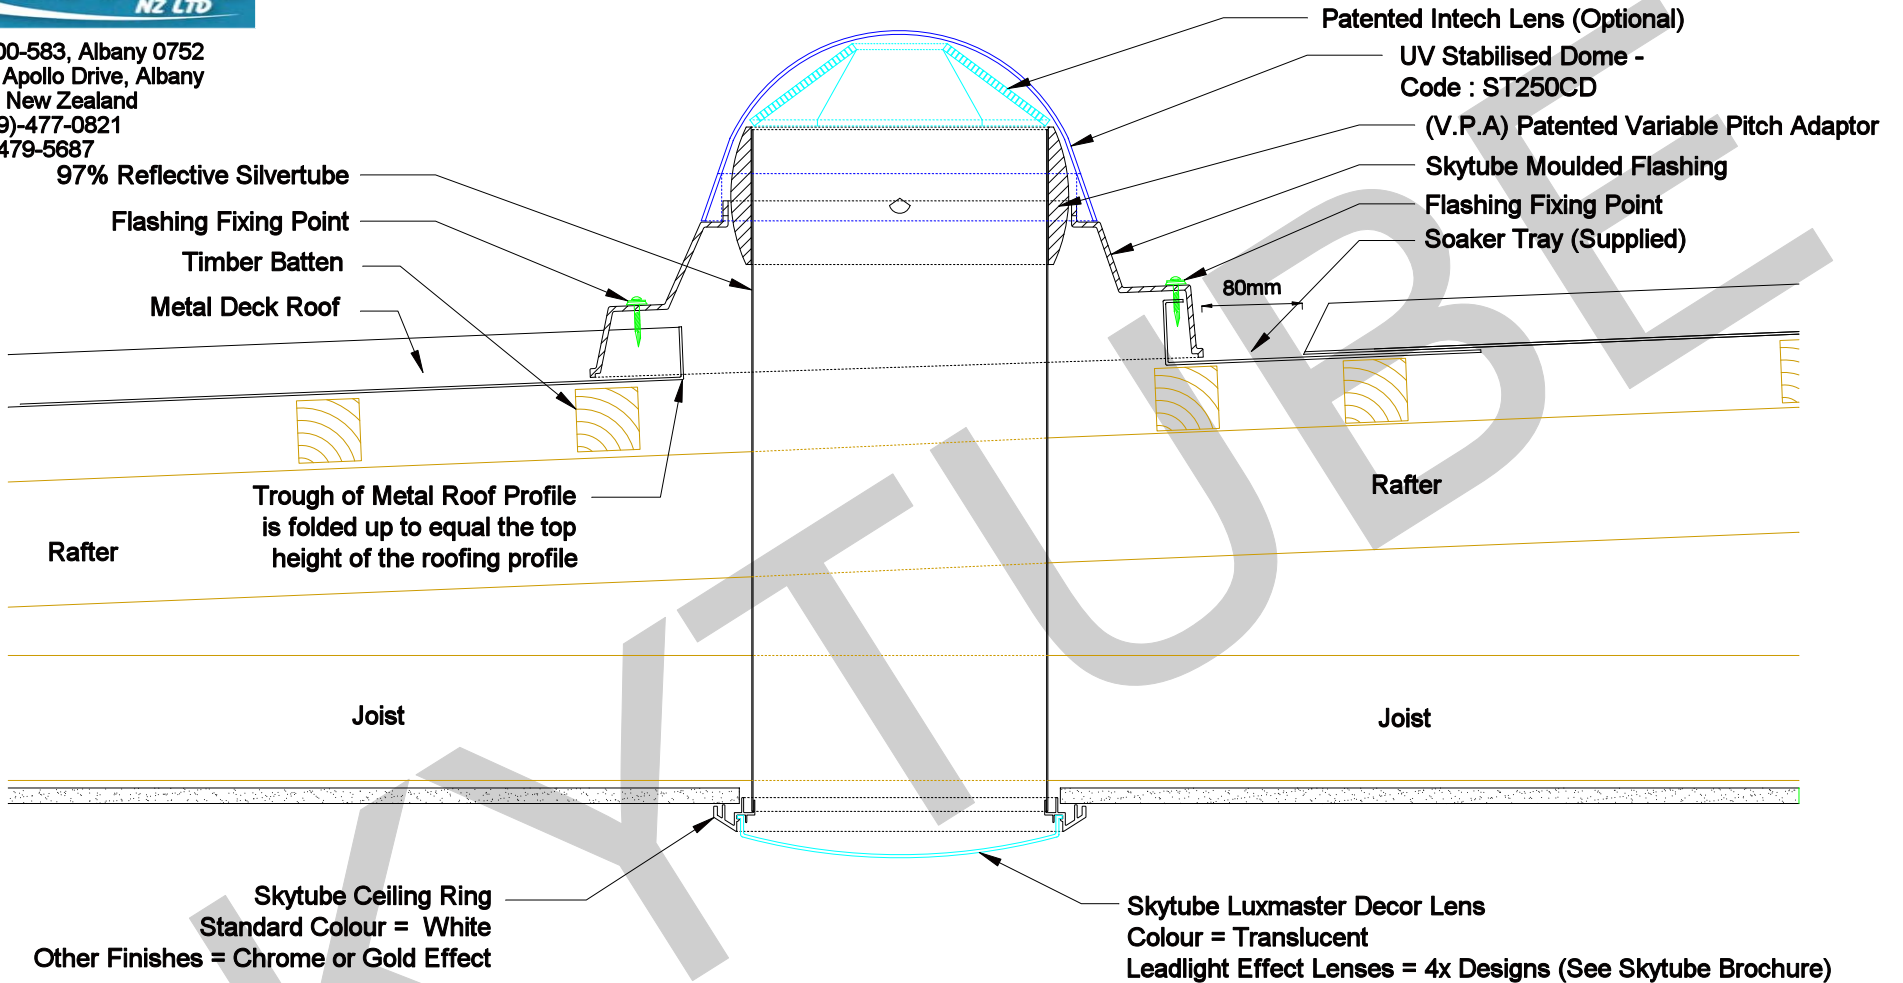

**Section Detail:
 Skewed Installation using V.P.A and Angle Adaptor.**

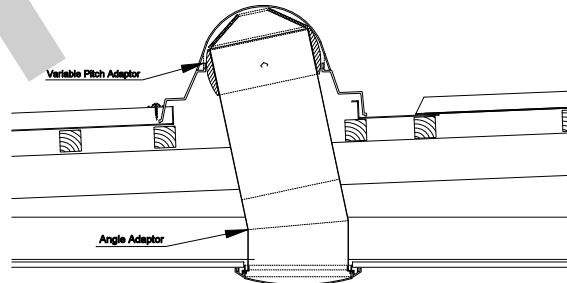

The Variable Pitch Adaptor (V.P.A.) allows for the installation of the tube to be skewed up to 10 degrees towards the North, East or West. Roof framing may require the addition of an Angle Adaptor (ST250STAA) to allow the tube to be skewed to a greater angle. (NB. Sloping the tube towards the South greatly reduces its effectiveness.)

Specification:
 Skytube 250 - Metal Deck Roof
 Code:
 STK250MD

Title:	250 Skytube Fitted On A Metal Deck Roof Section			
Scale:	Not to Scale	Detail No.	STK250MD	Rev.
Client:				
Project:				
Date:	20.03.08	Drawn by:	T.J. Kinzett	