




77 Queens Rd / Cnr of William Street  
 Five Dock NSW 2046  
 Phone: (02)-9745-1522  
 Fax: (02)-9744-1267

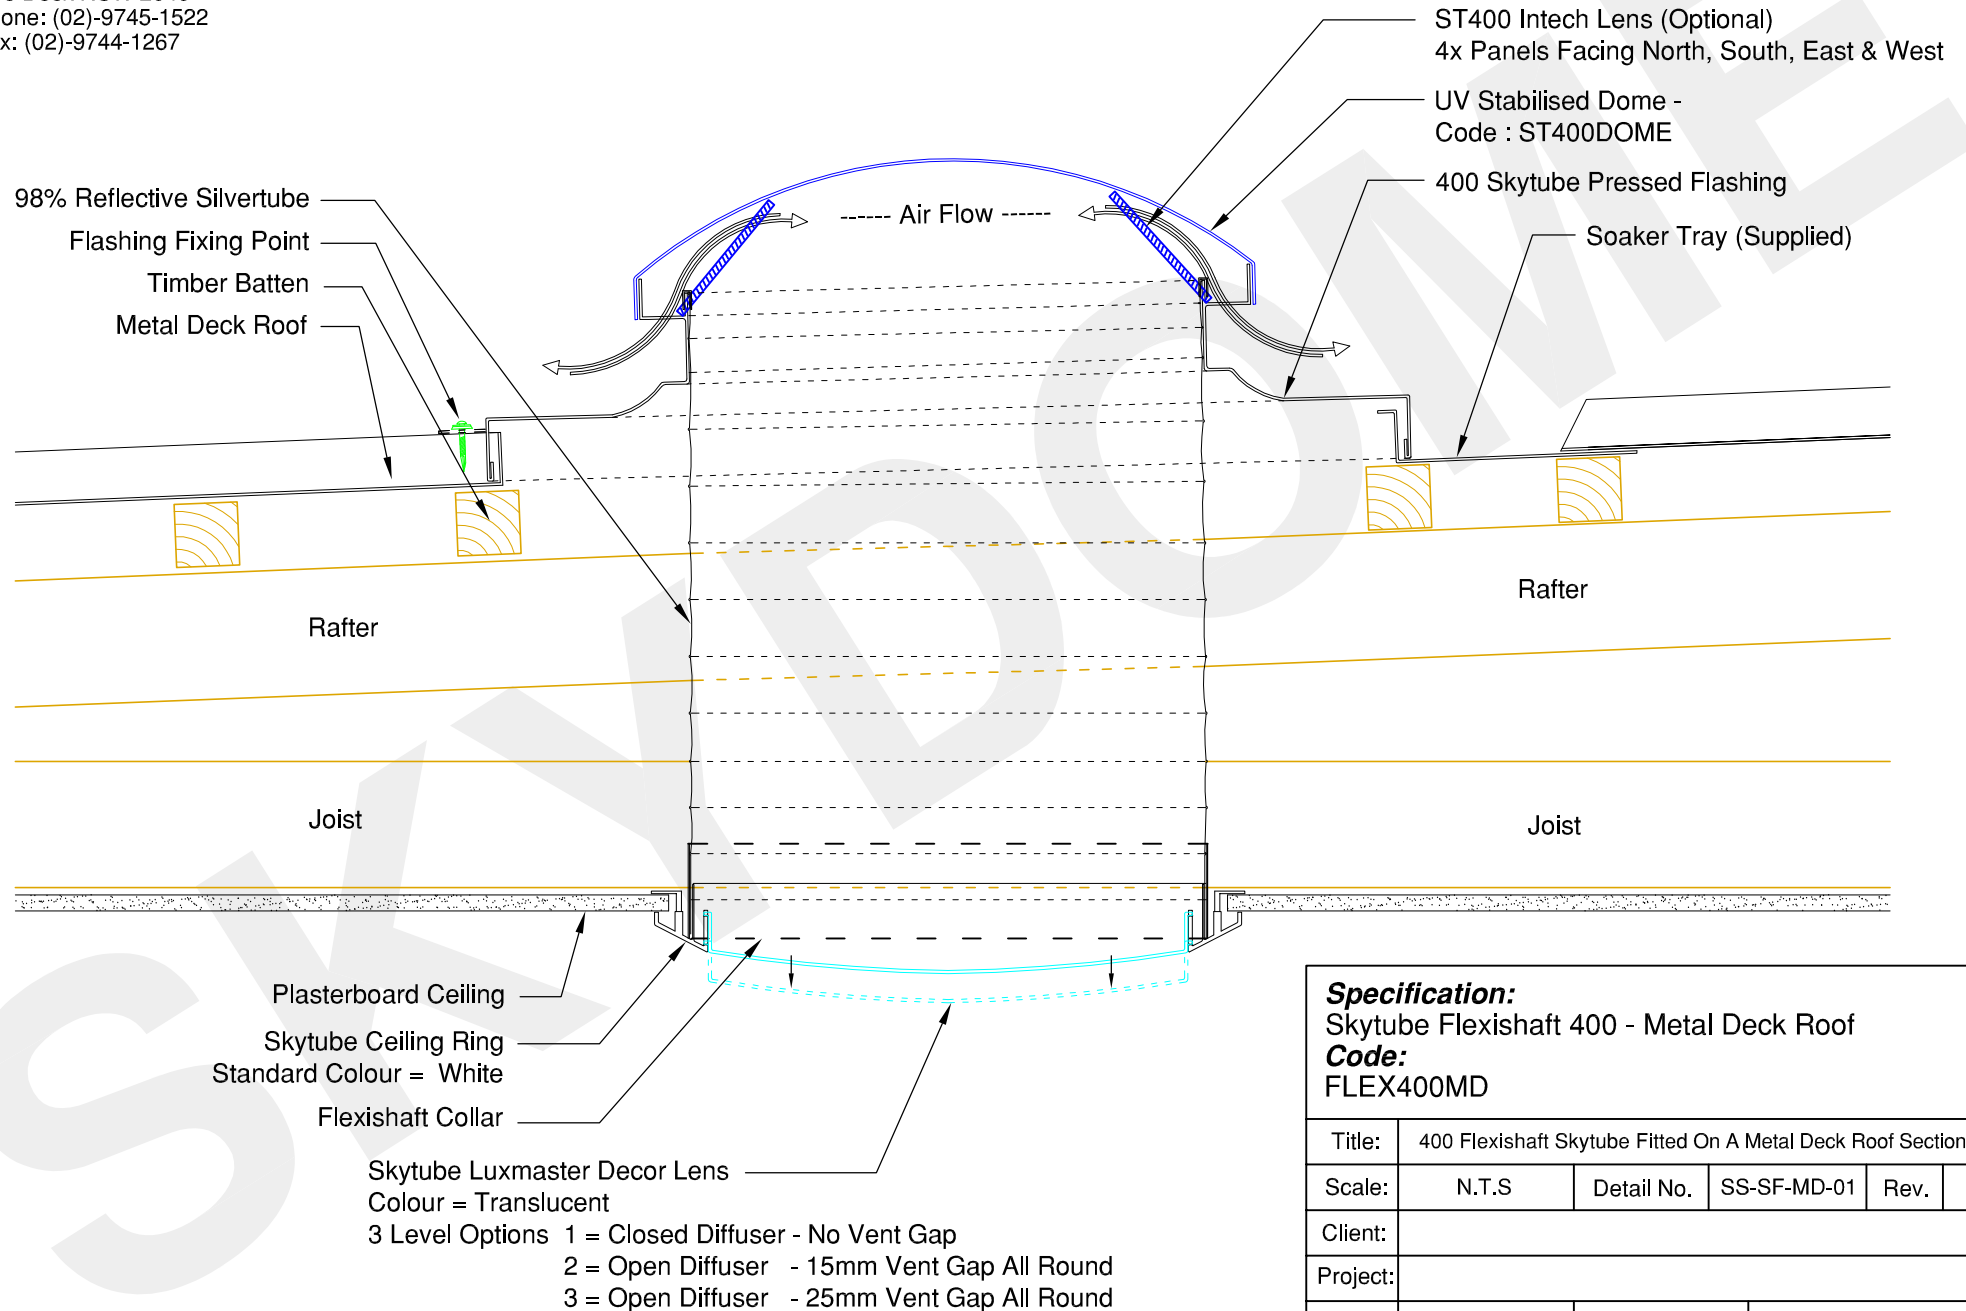

<b>Specification:</b> Skytube Flexishaft 400 - Metal Deck Roof <b>Code:</b> FLEX400MD				
Title:	400 Flexishaft Skytube Fitted On A Metal Deck Roof Section			
Scale:	N.T.S	Detail No.	SS-SF-MD-01	Rev.
Client:				
Project:				
Date:	01.02.06	Job Number.		